


BRISTOL OFFICE

REV: A
DATE: 1/20
TYPE: Feasibility
Plan

CLIENT: NATIONAL HOUSING FEDERATION
DRAWING TITLE: All Layers
STATUS: Issued for comments
DRAWN BY: NJC/TW
SCALE: 1:50@A1
DATE: 11/02/20
REV: []
DWG No: 11085

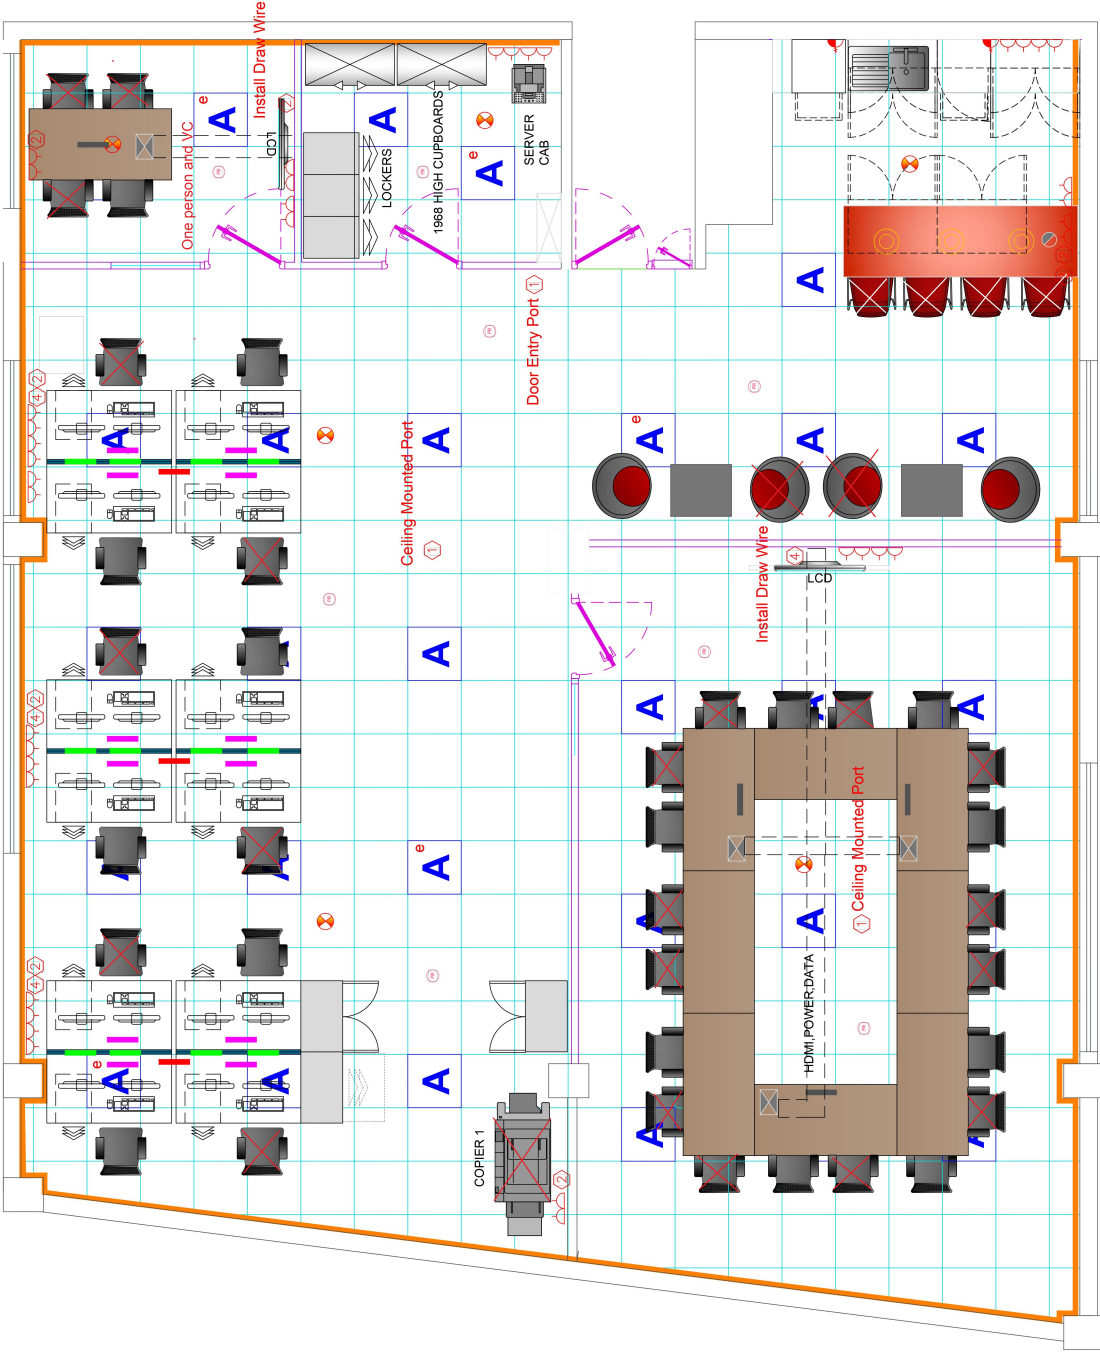

- | | | | | | |
|--|---|--|------------------------------------|--|---|
| | INFINITE LED RECESSED PANEL
1 x 35W / 3300lm | | SMOKE HEAD | | INFINITE LED RECESSED PANEL
1 x 35W / 3300lm - EMERGENCY PACK |
| | PENDANT LIGHT FITTINGS
1 x 35W / 3300lm | | SPUR SOCKET | | CHANNEL FLOOR OUT FOR POWER & DATA
TRAY & LID - LATEX FLOOR |
| | POP UP POWER & DATA MODULE | | CLEANERS GROMMET STYLE SOCKET | | TABLE MOUNTED MODULE INC DOUBLE POWER
1X DATA 1X HDMI. |
| | LIGHTING PIR | | TWIN SOCKET OUTLET | | SIX RJ45 CAT 6 DATA PORTS IN A SINGLE
MODULE WITHIN THE UNDER DESK TRAY |
| | | | 4 X DATA OUTLET | | DESK SURFACE MOUNTED MODULE INC 2X DOUBLE
POWER inc 2x USB |
| | | | 2 X DATA OUTLET | | DOUBLE POWER MODULE IN UNDER DESK TRAY
WHICH IS 2X DOUBLE POWER SOCKETS. |
| | | | FLOOR BOX, 2 DOUBLE POWER, 2x RJ45 | | |